

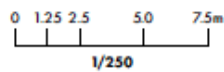
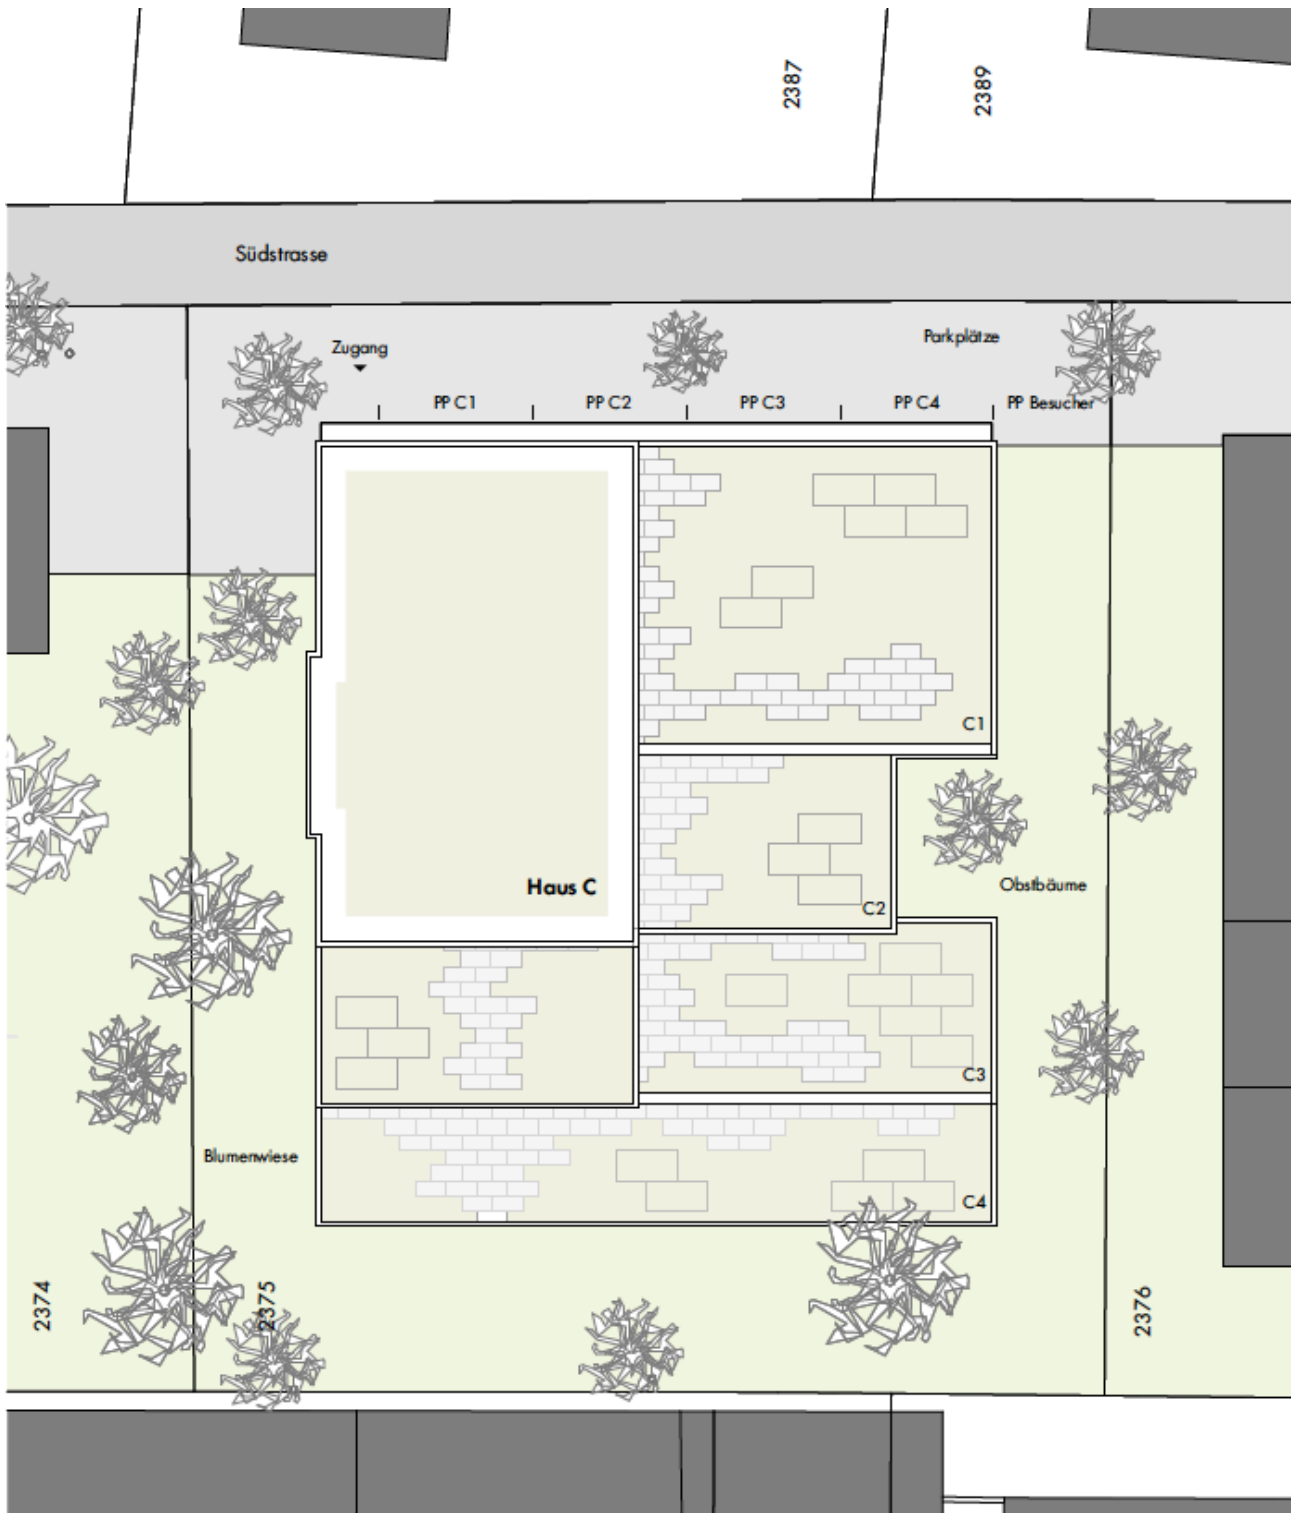


# Situation

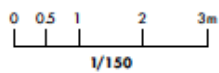

**Terrassenhaus C**  
**Grundstück 2375**


# Terrassenhaus C1

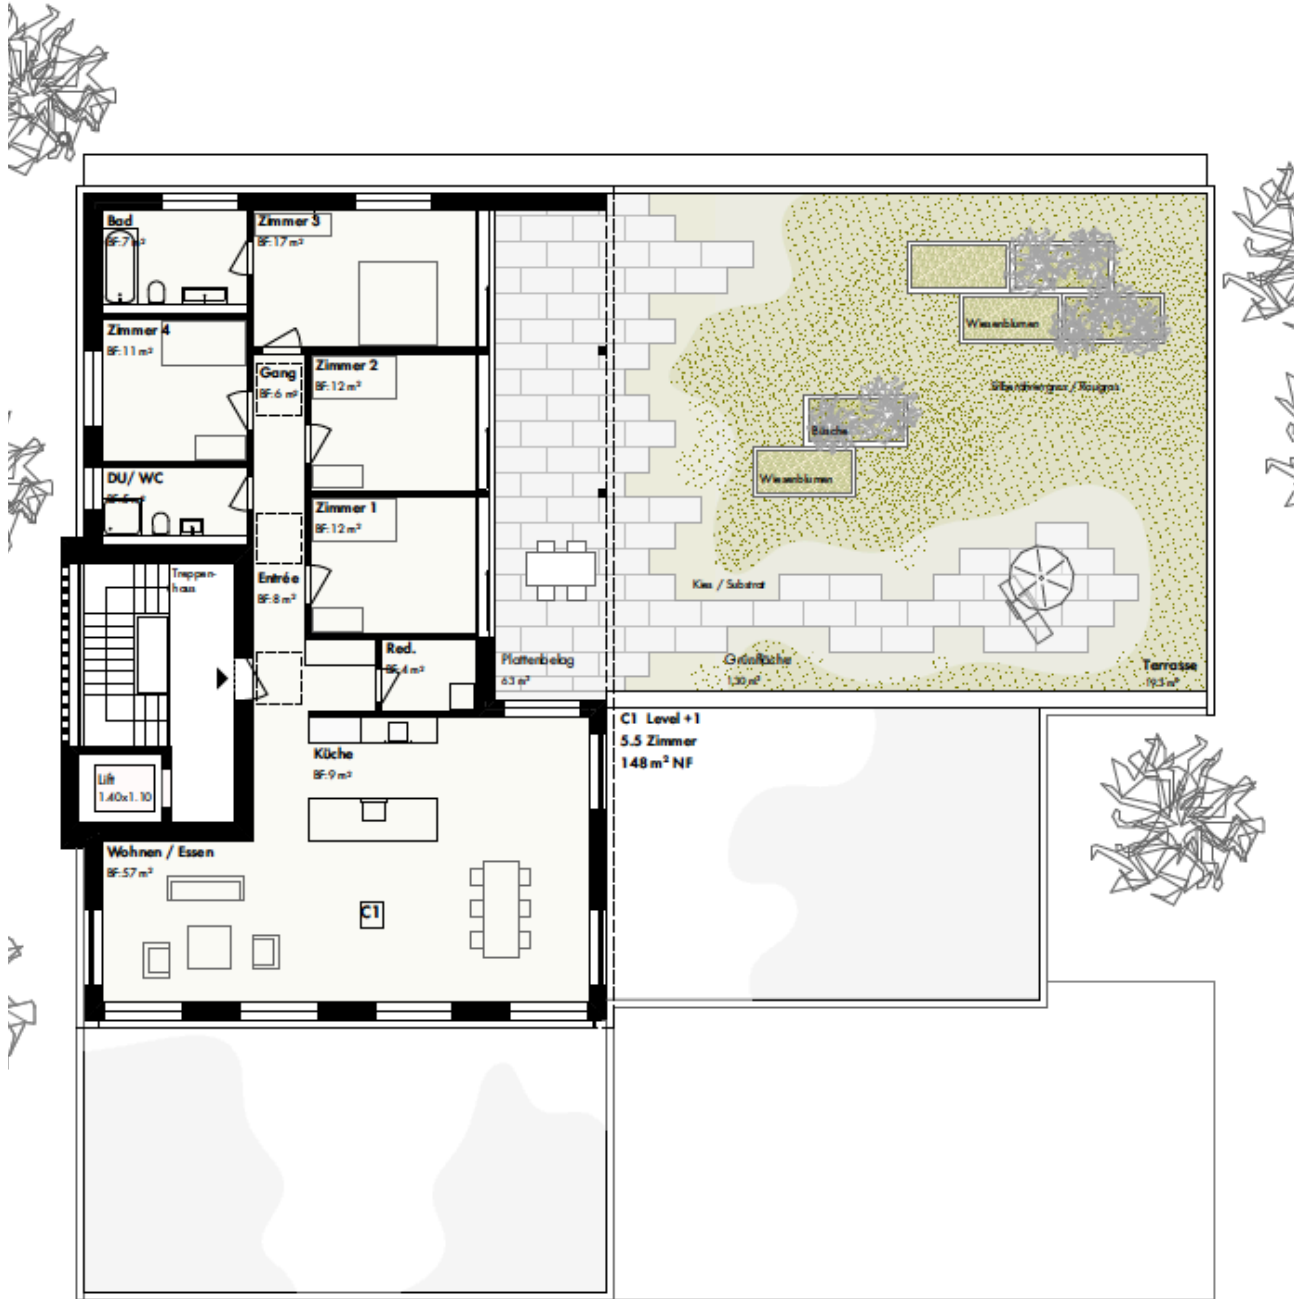

1/150

C1

# Terrassenhaus C2

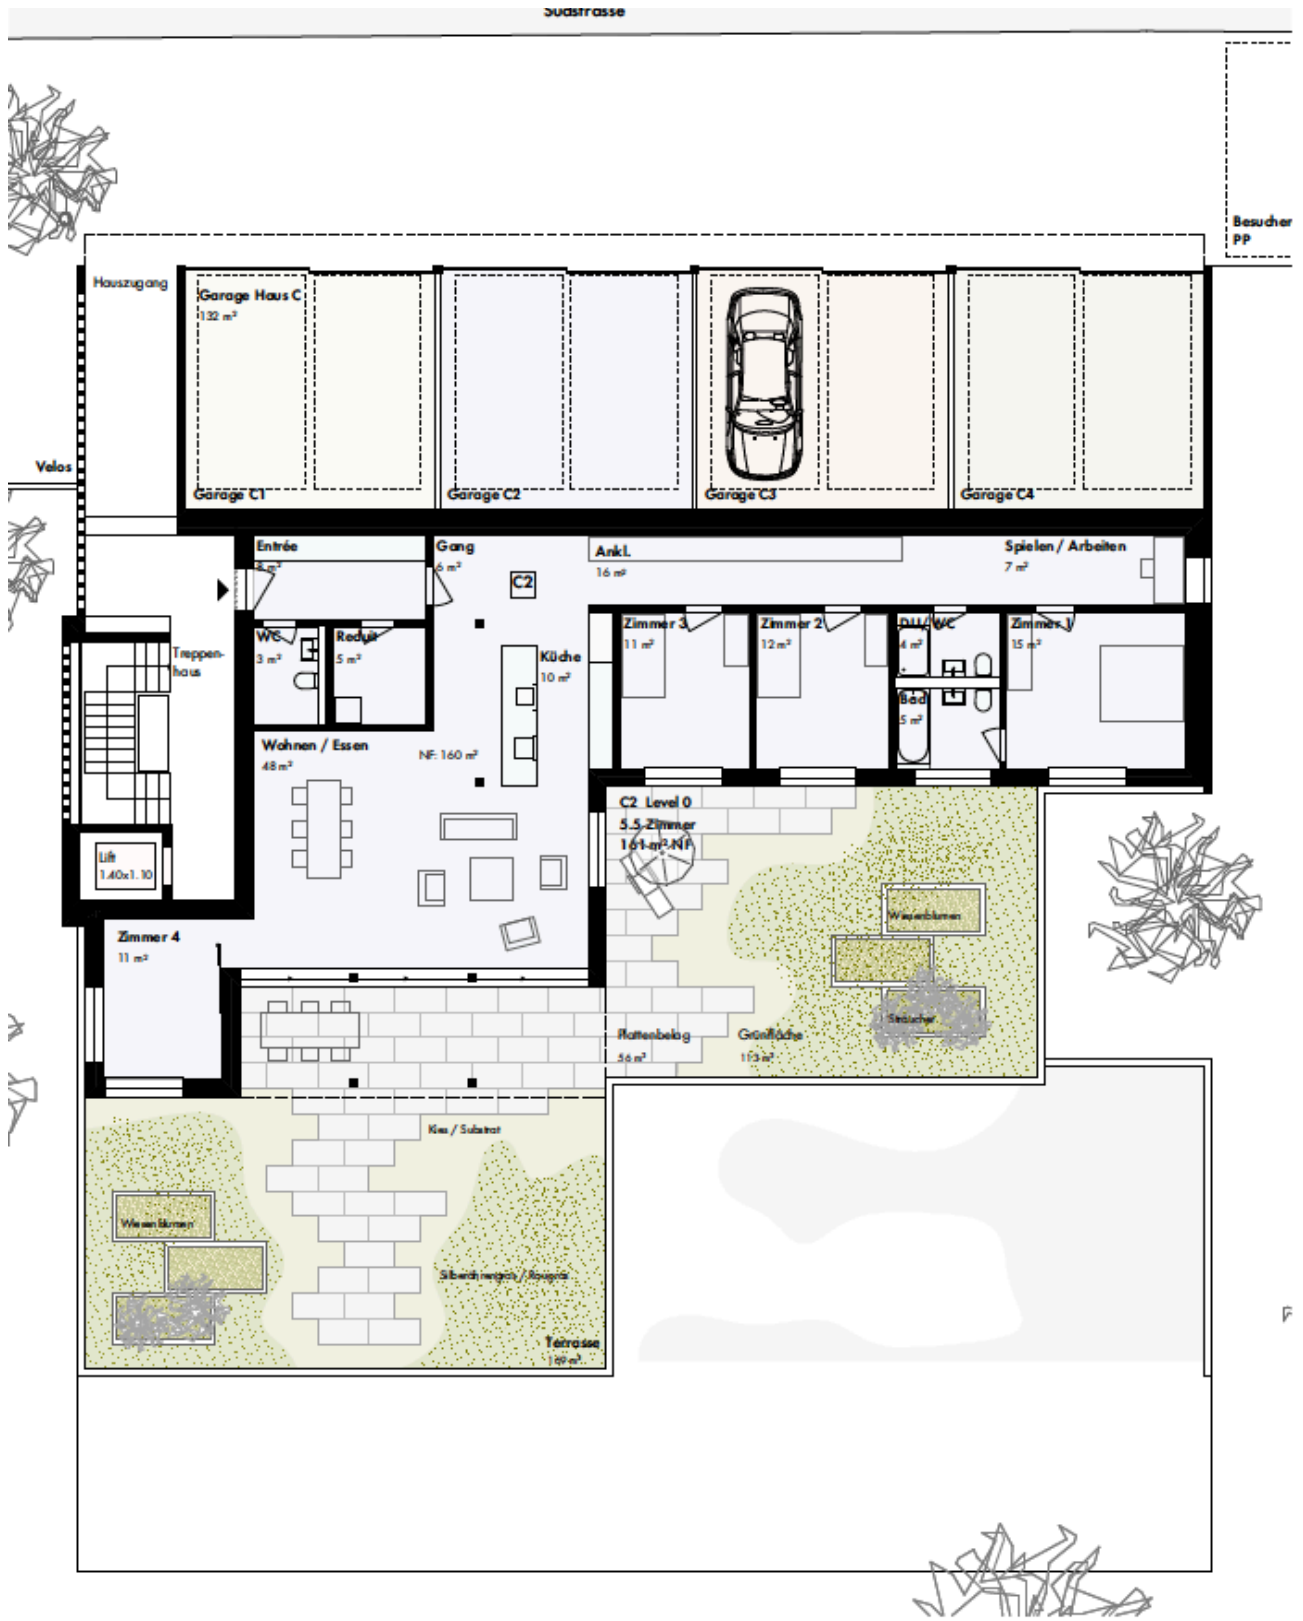


1/150

C2



# Terrassenhaus C3



Handwritten notes: "A", "A", "A"

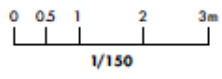

# Terrassenhaus C4

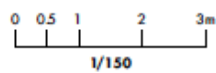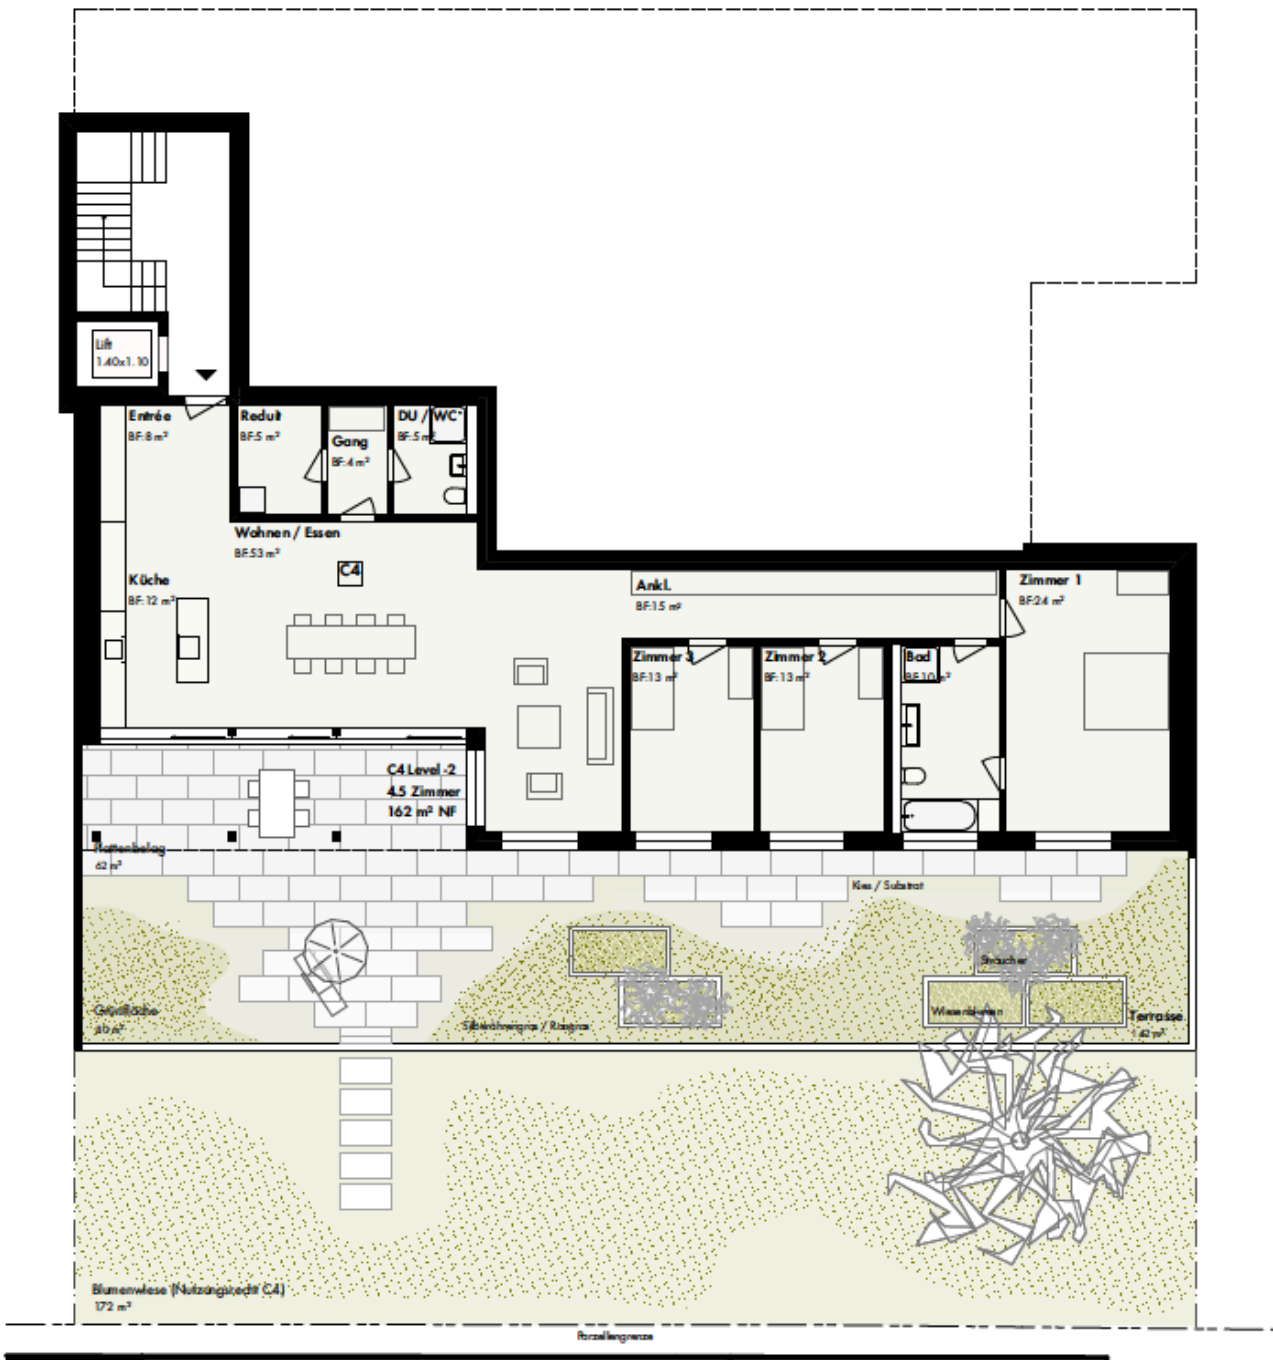

C4